


TOWNSHIP OF EDISON - MIDDLESEX COUNTY

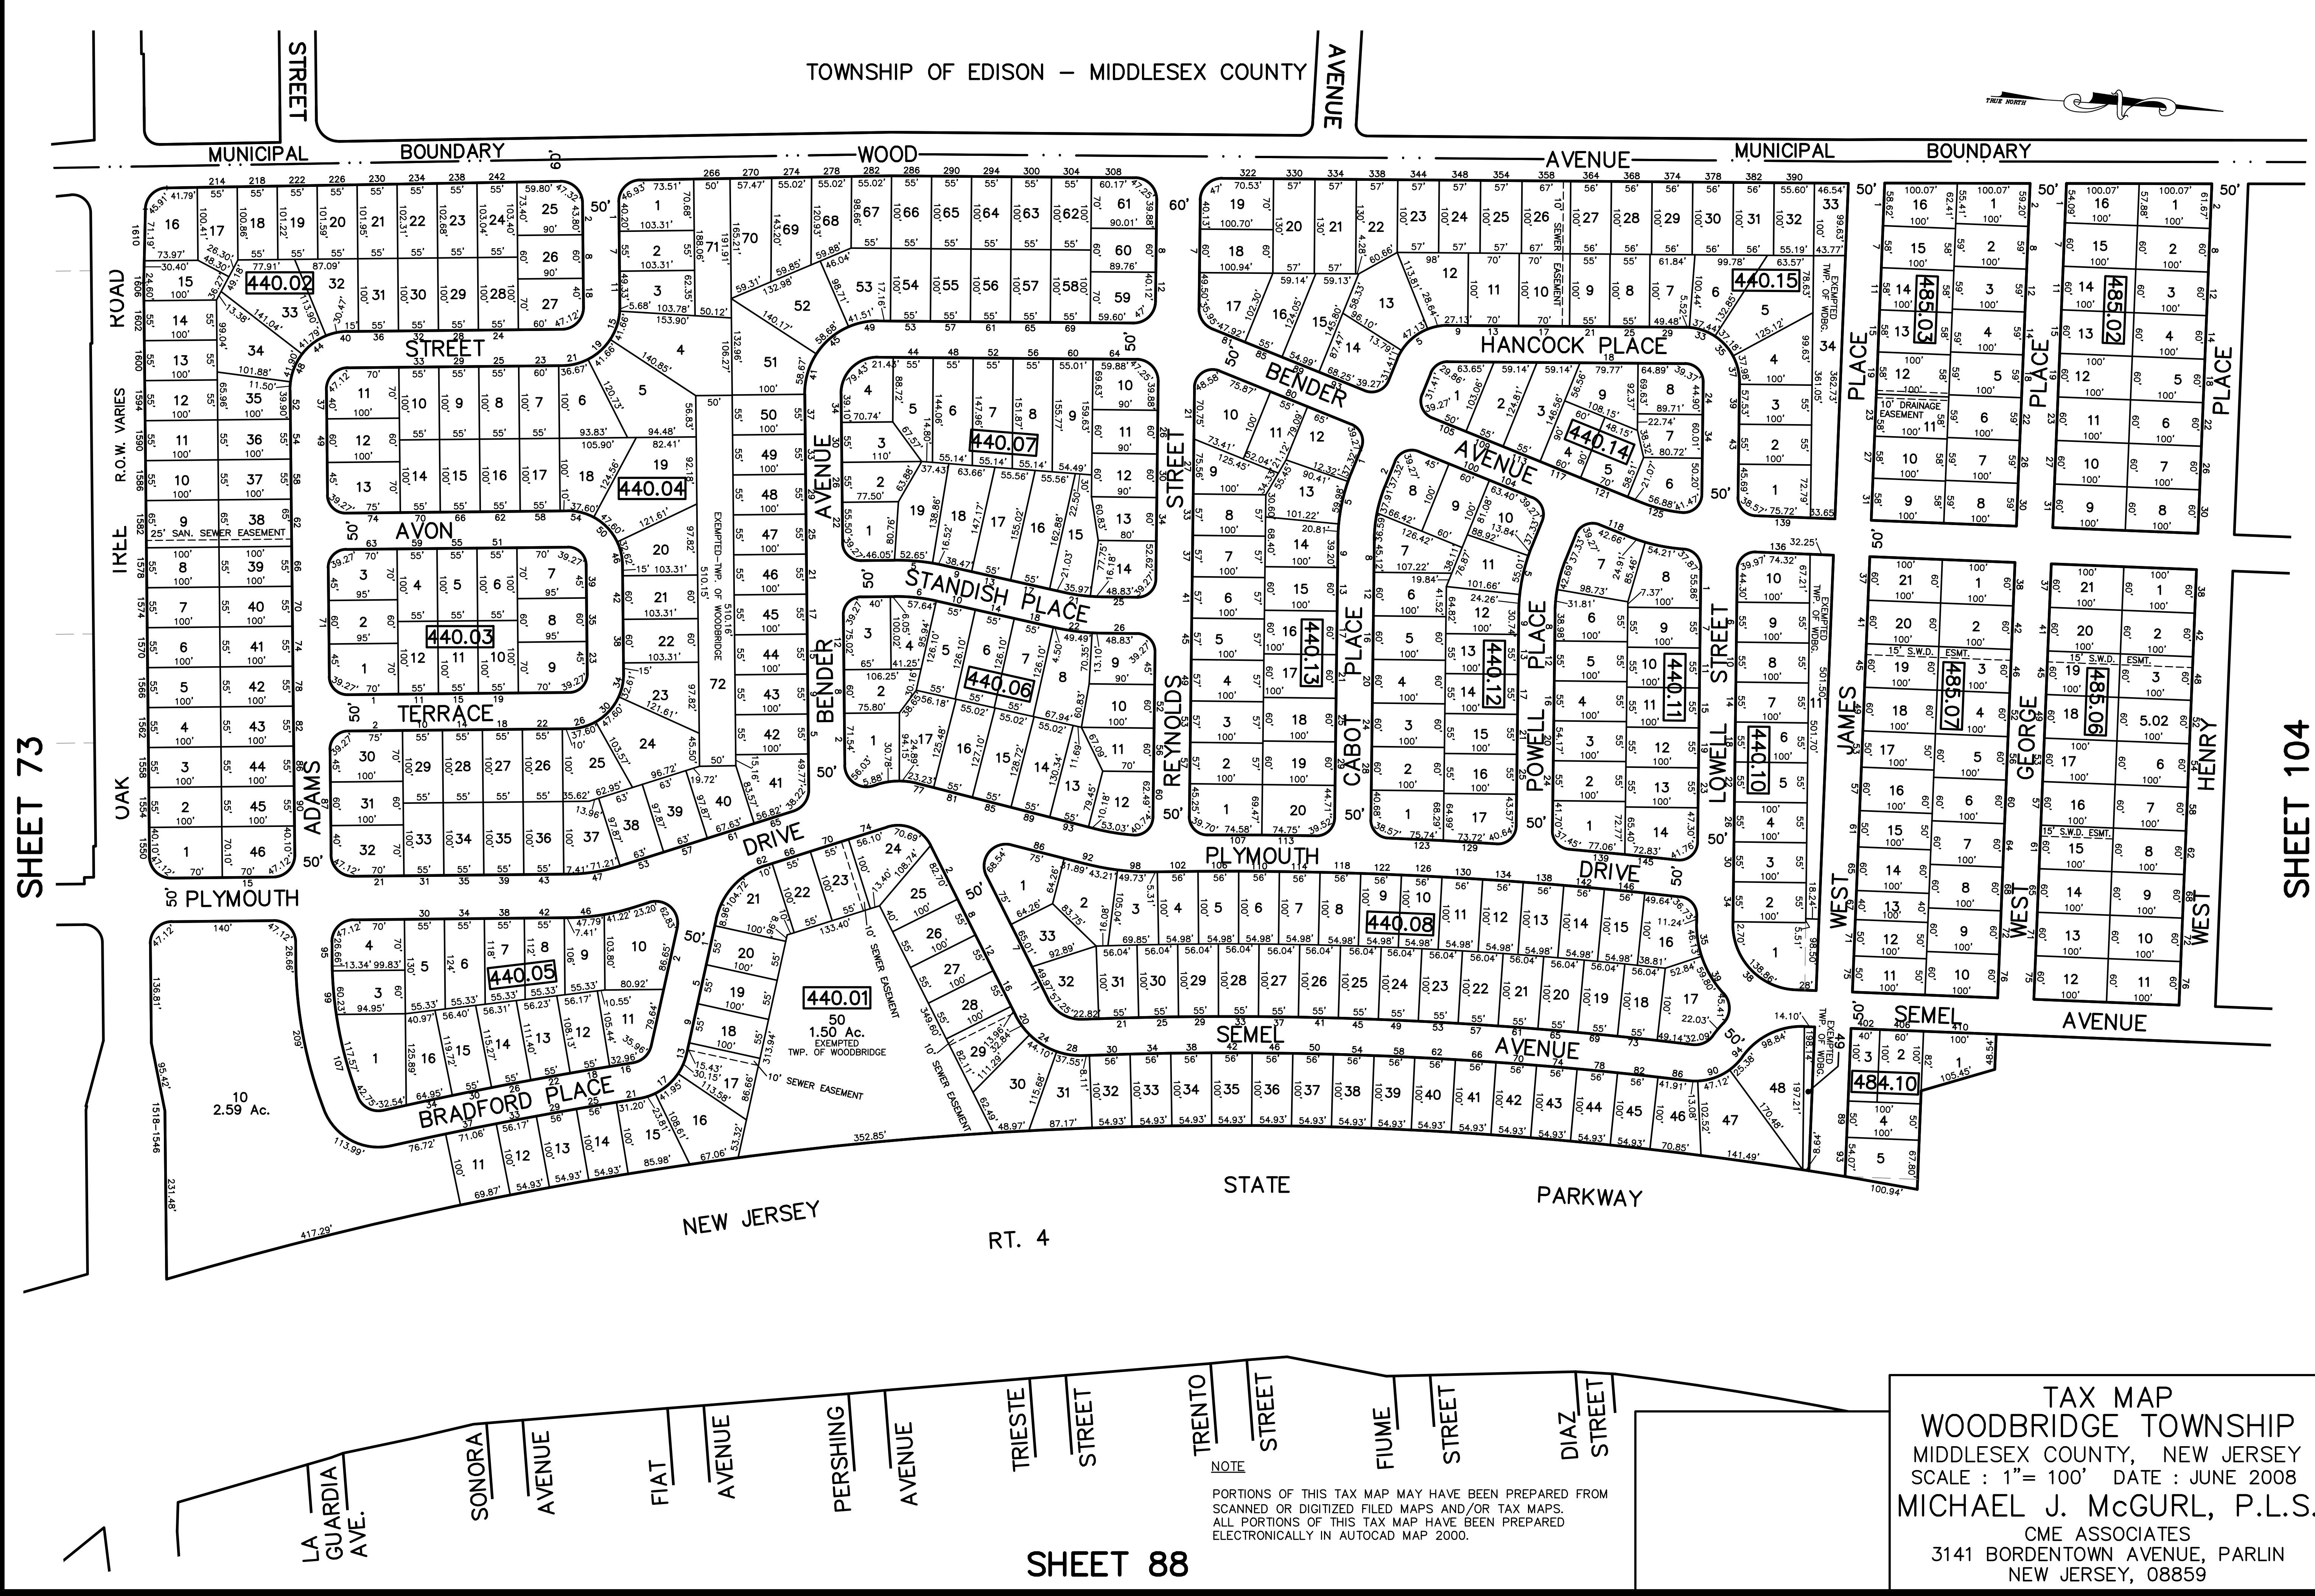

| | | |
|----------|--------------------------------|------|
| 12/31/24 | Tax Map Revisions | SR |
| 12/31/22 | Tax Map Revisions | SR |
| 06/01/12 | B440-1-Combine L1 & L2 into L1 | SR |
| REVISED | DESCRIPTION | CHK. |



NOTE
 PORTIONS OF THIS TAX MAP MAY HAVE BEEN PREPARED FROM
 SCANNED OR DIGITIZED FILED MAPS AND/OR TAX MAPS.
 ALL PORTIONS OF THIS TAX MAP HAVE BEEN PREPARED
 ELECTRONICALLY IN AUTOCAD MAP 2000.

TAX MAP
 WOODBRIDGE TOWNSHIP
 MIDDLESEX COUNTY, NEW JERSEY
 SCALE : 1" = 100' DATE : JUNE 2008
 MICHAEL J. McGURL, P.L.S.
 CME ASSOCIATES
 3141 BORDENTOWN AVENUE, PARLIN
 NEW JERSEY, 08859