


SHEET 121

12/31/12	Top Map Revisions	SB	REV. BY	CHK.
	REVISED			
	DESCRIPTION			

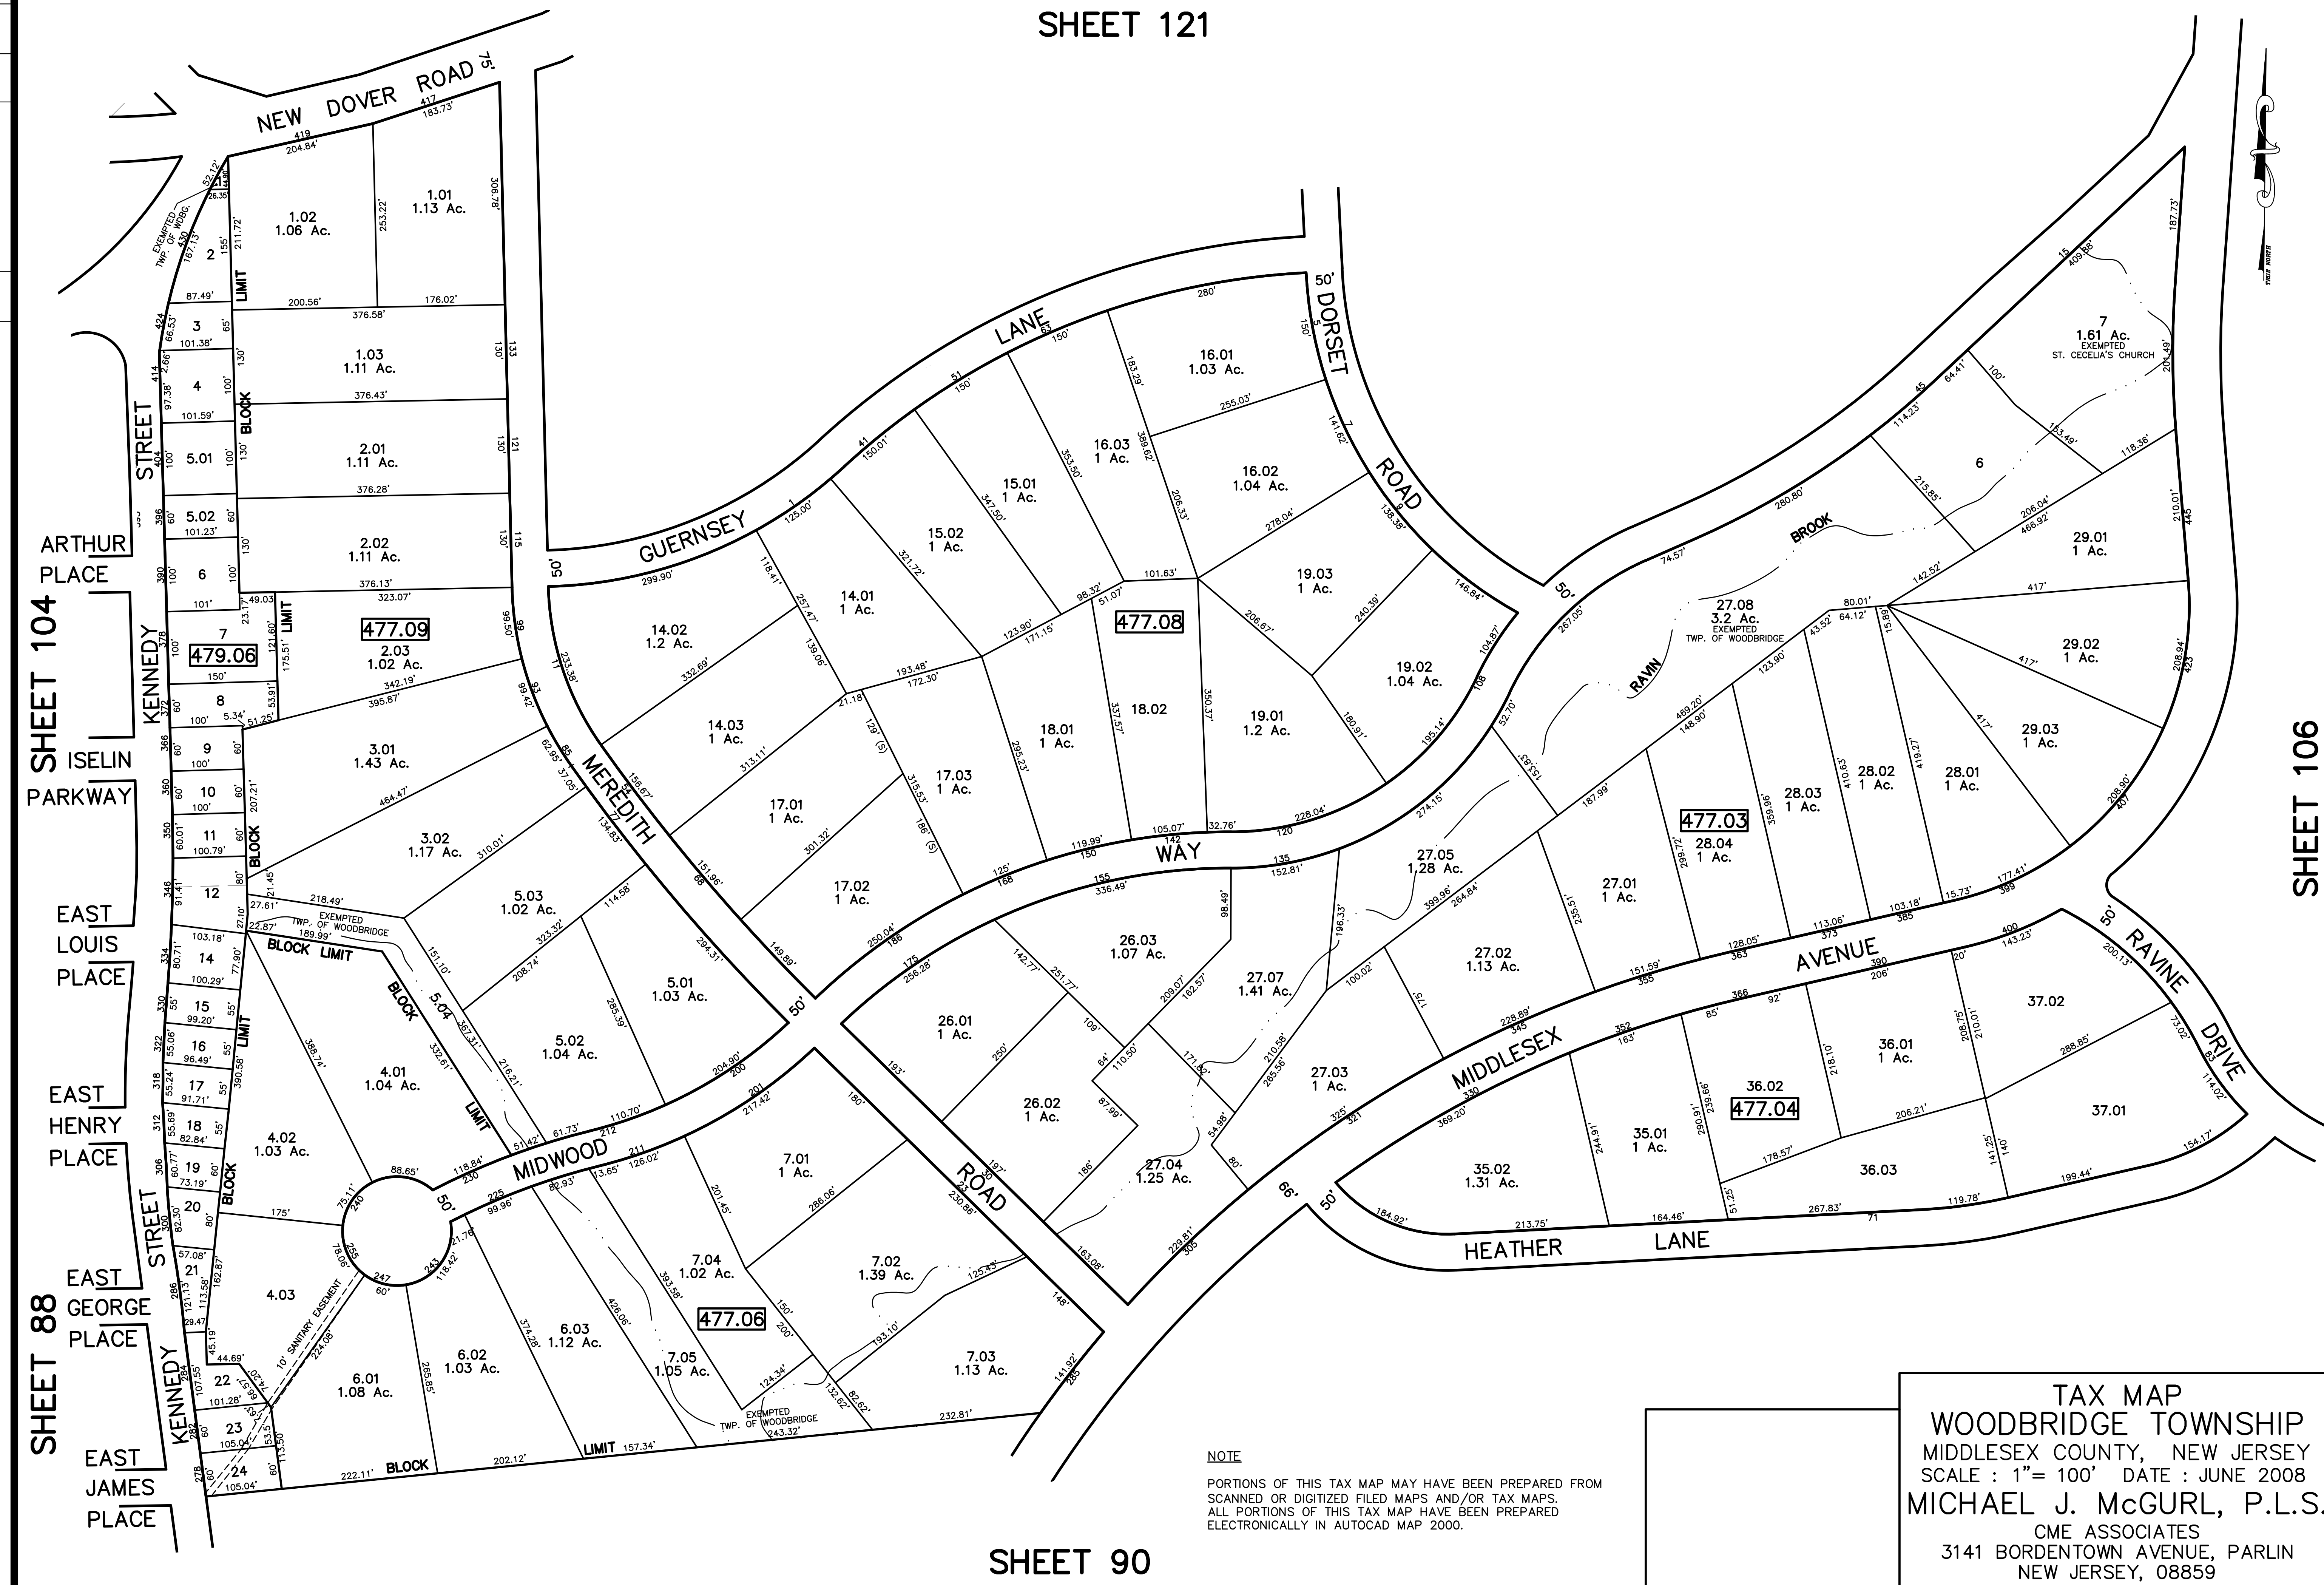

SHEET 106

SHEET 104

ISELIN PARKWAY

EAST LOUIS PLACE

EAST HENRY PLACE

EAST GEORGE PLACE

EAST JAMES PLACE

SHEET 88

SHEET 90

NOTE
 PORTIONS OF THIS TAX MAP MAY HAVE BEEN PREPARED FROM
 SCANNED OR DIGITIZED FILED MAPS AND/OR TAX MAPS.
 ALL PORTIONS OF THIS TAX MAP HAVE BEEN PREPARED
 ELECTRONICALLY IN AUTOCAD MAP 2000.

TAX MAP
 WOODBRIDGE TOWNSHIP
 MIDDLESEX COUNTY, NEW JERSEY
 SCALE : 1" = 100' DATE : JUNE 2008
 MICHAEL J. McGURL, P.L.S.
 CME ASSOCIATES
 3141 BORDENTOWN AVENUE, PARLIN
 NEW JERSEY, 08859