


12/31/20	Tax Map Revisions	SB
12/31/18	Tax Map Revisions	SB
12/31/16	Tax Map Revisions	SB
12/31/13	Tax Map Revisions	SB
12/31/12	Tax Map Revisions	SB
09/03/10	Subdivision-BK 937, lots 451, 457 and 459	JSE
REVISED	DESCRIPTION	
REV. BY	CHK.	

SHEET 113 SHEET 114 SHEET 115

RAHWAY
LA.
KOHL
ST.
PARIS

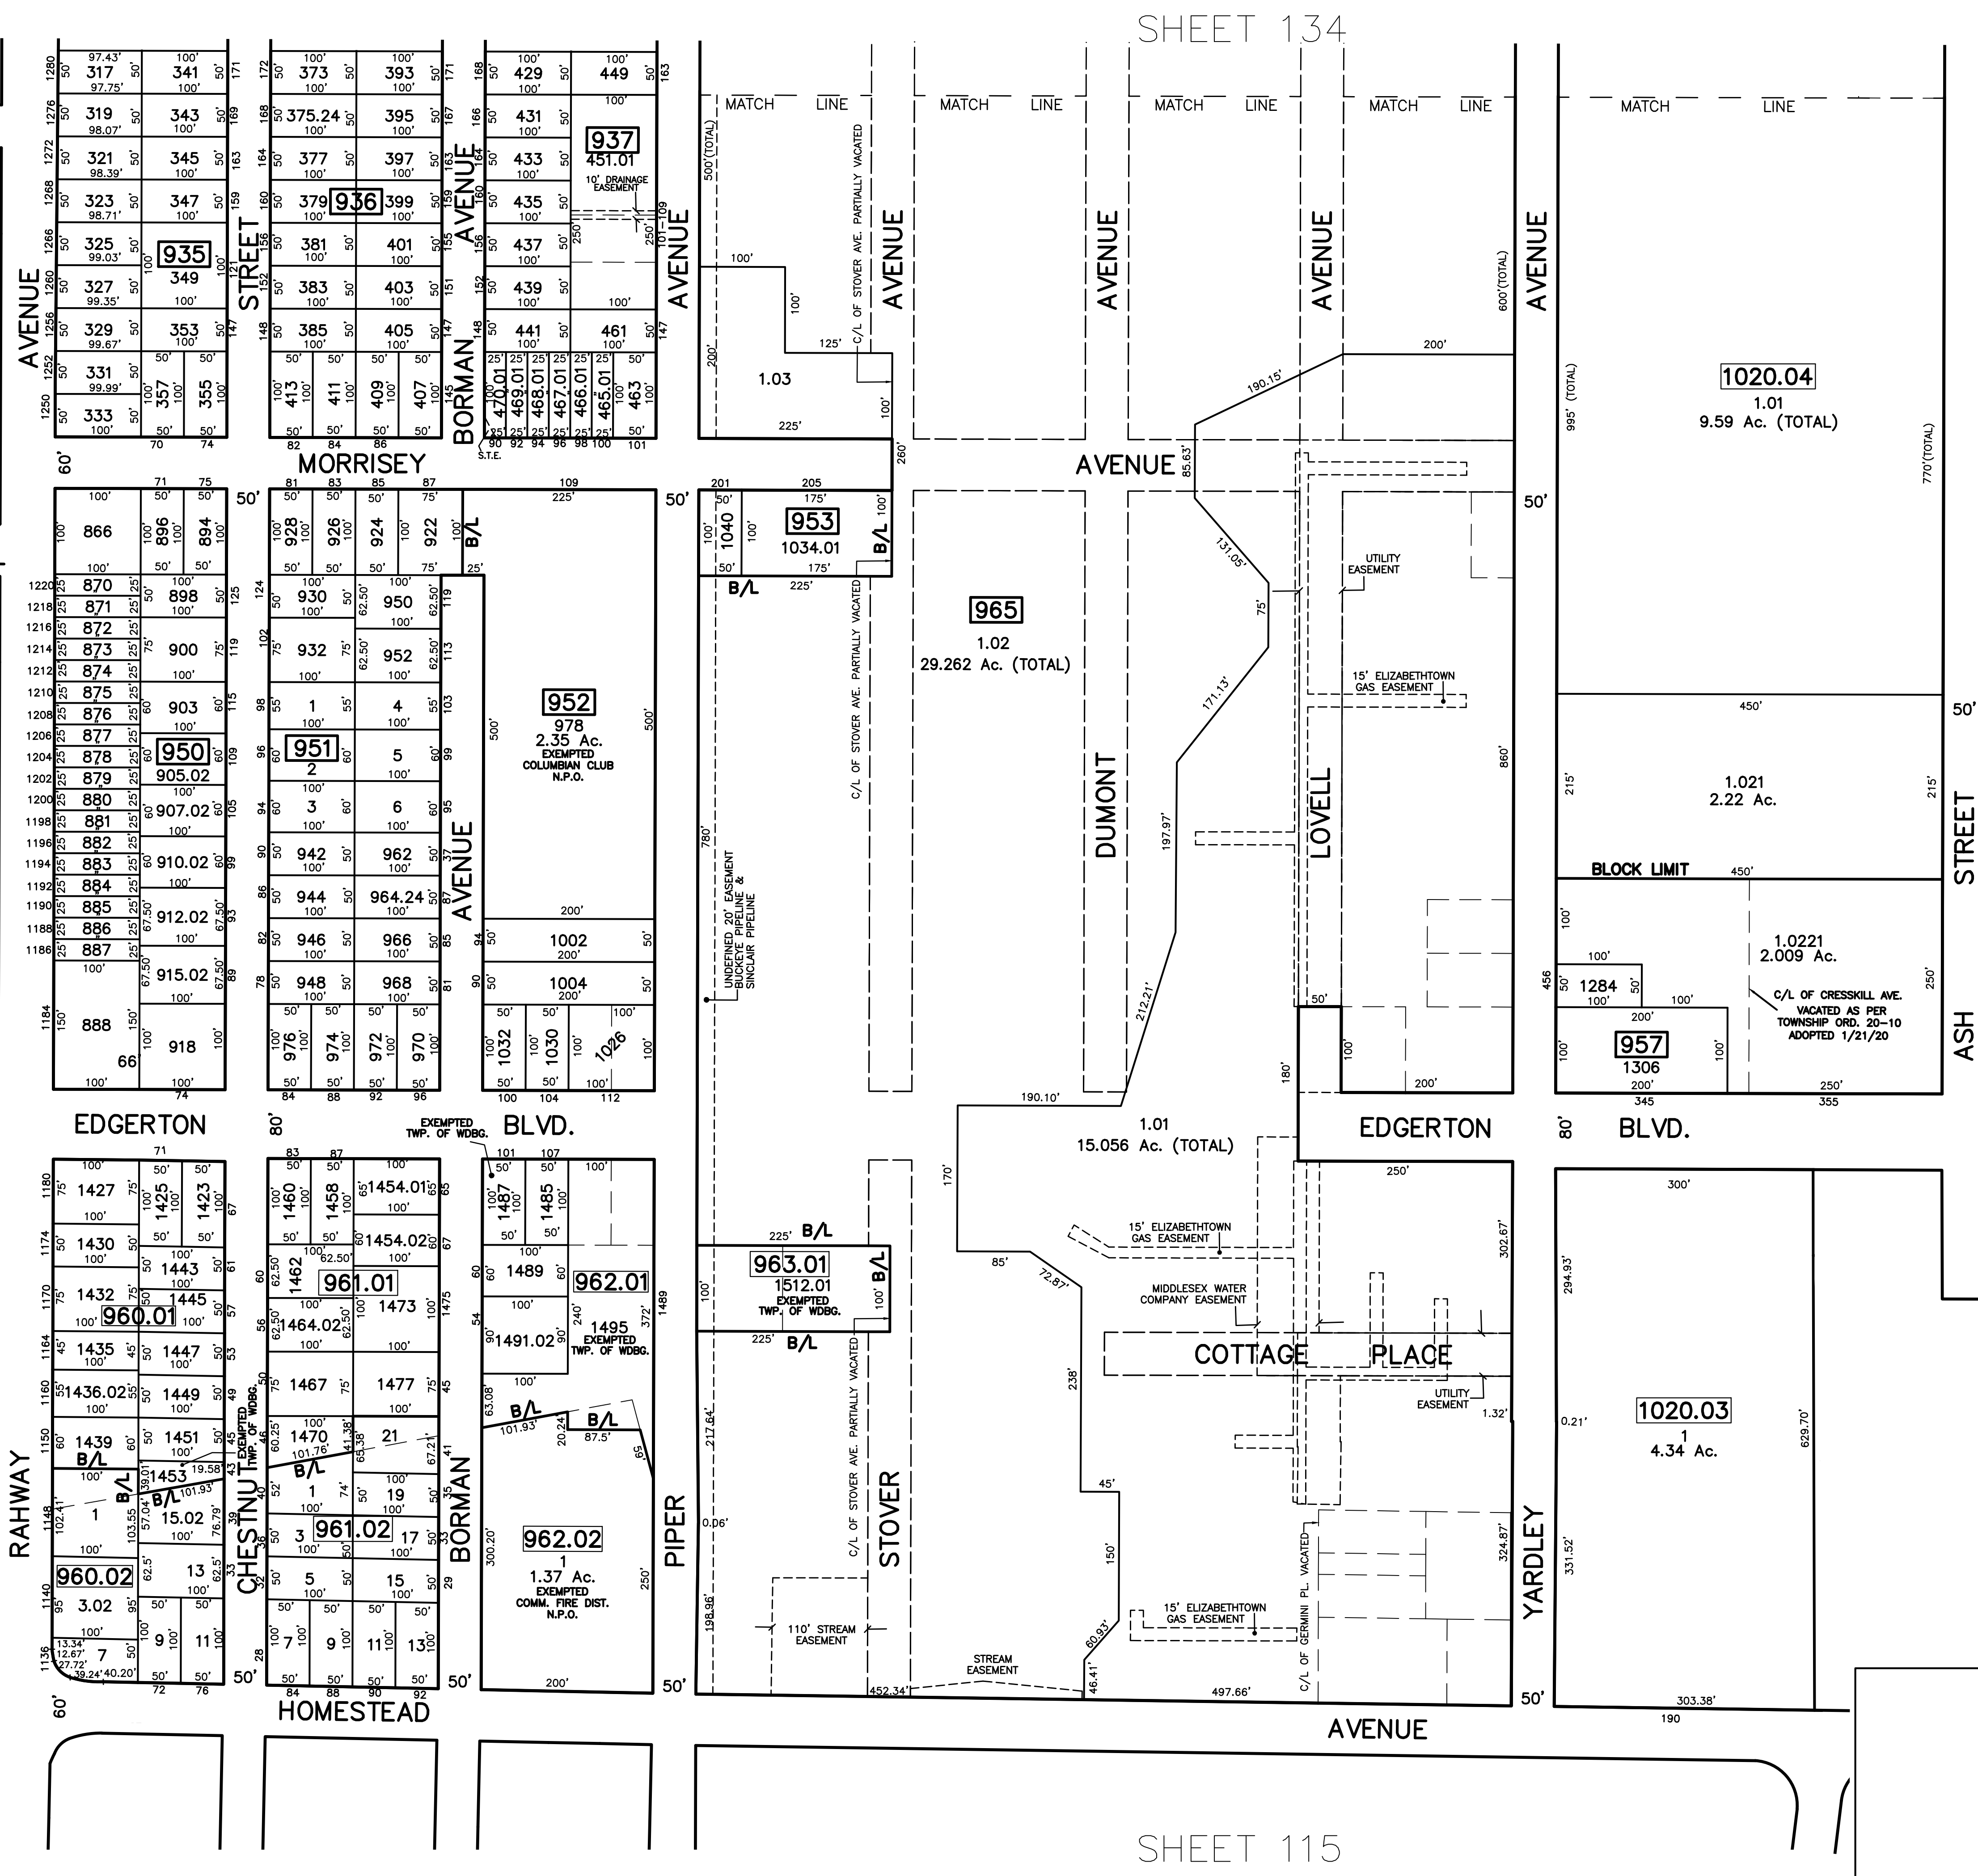

NOTE
 PORTIONS OF THIS TAX MAP MAY HAVE BEEN PREPARED FROM
 SCANNED OR DIGITIZED FILED MAPS AND/OR TAX MAPS.
 ALL PORTIONS OF THIS TAX MAP HAVE BEEN PREPARED
 ELECTRONICALLY IN AUTOCAD MAP 2000.

TAX MAP
 WOODBRIDGE TOWNSHIP
 MIDDLESEX COUNTY, NEW JERSEY
 SCALE : 1" = 100' DATE : JUNE 2008
 MICHAEL J. McGURL, P.L.S.
 CME ASSOCIATES
 3141 BORDENTOWN AVENUE, PARLIN
 NEW JERSEY, 08859

SHEET 118 SHEET 117