



12/31/14 Tax Map Revisions
REVISED DESCRIPTION
SB
REV. BY CHK.

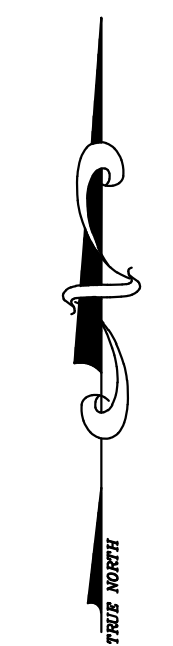

SHEET 148

NEW JERSEY HIGHWAY ROUTE 4 PARKWAY

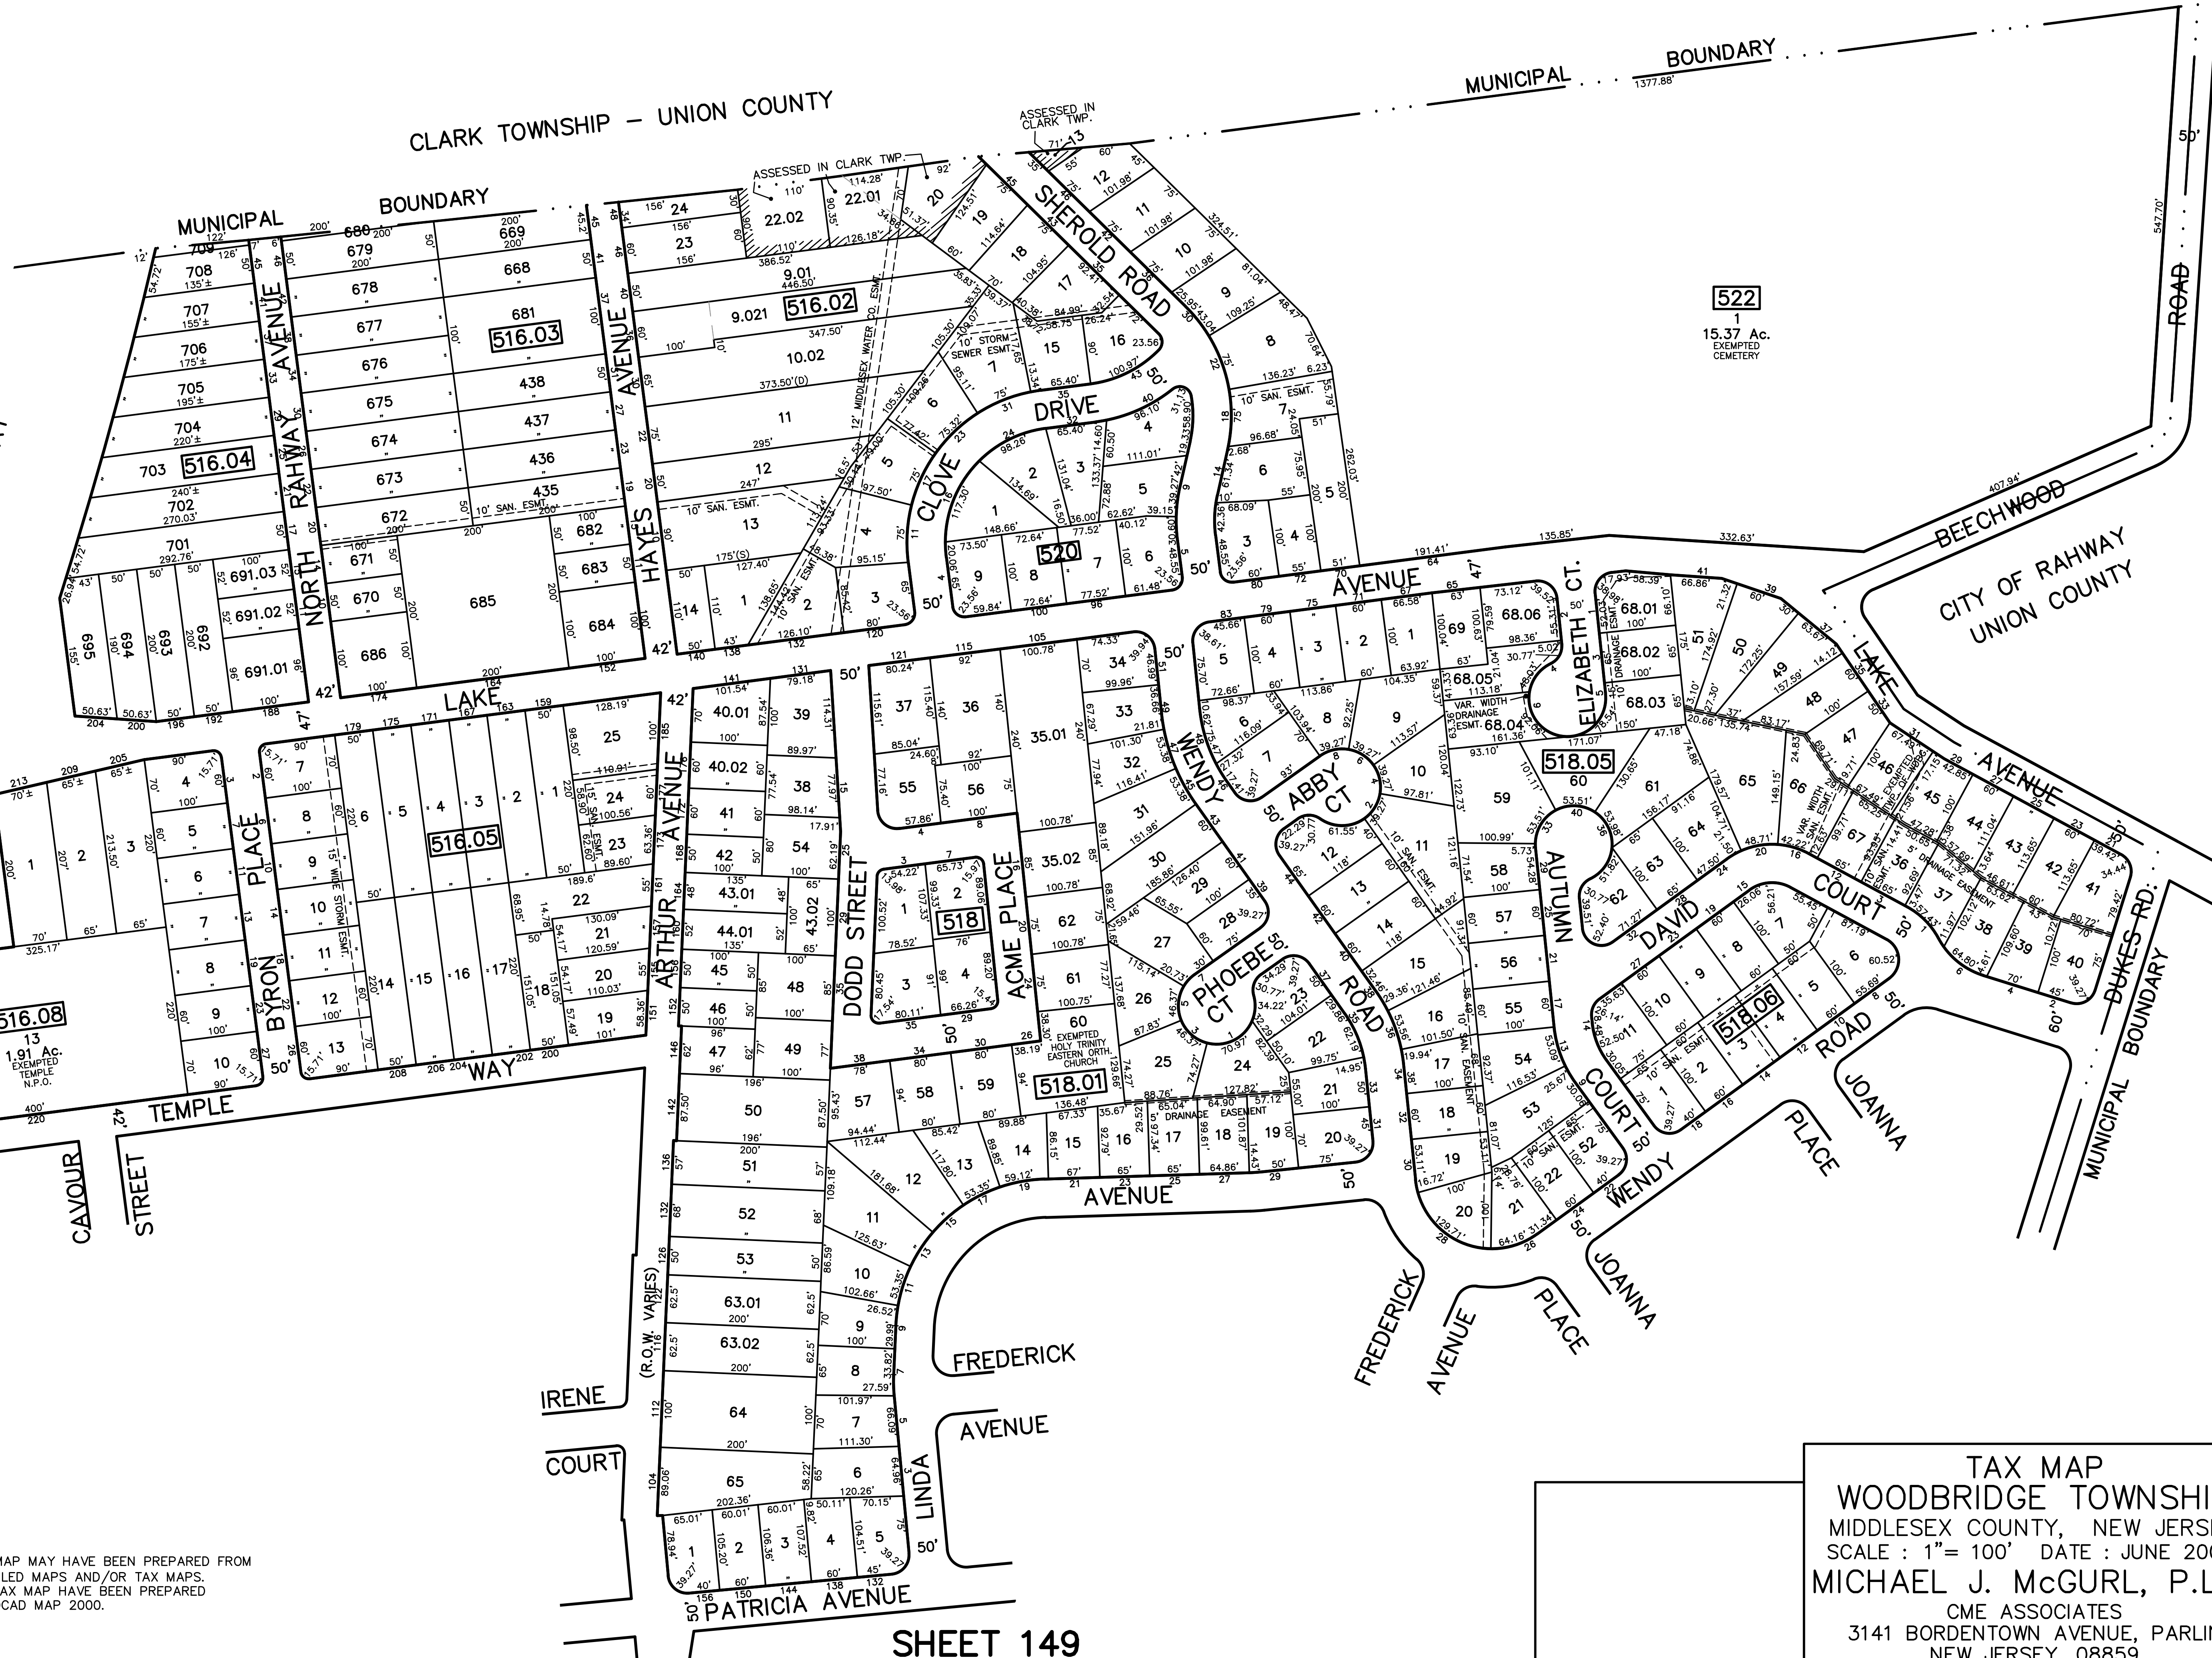

522
1
15.37 Ac.
EXEMPTED
CEMETERY

516.08
13
1.91 Ac.
EXEMPTED
TEMPLE
N.P.O.

SHEET 149

TAX MAP
WOODBIDGE TOWNSHIP
MIDDLESEX COUNTY, NEW JERSEY
SCALE : 1"= 100' DATE : JUNE 2008
MICHAEL J. McGURL, P.L.S.
CME ASSOCIATES
3141 BORDENTOWN AVENUE, PARLIN
NEW JERSEY, 08859

NOTE
PORTIONS OF THIS TAX MAP MAY HAVE BEEN PREPARED FROM
SCANNED OR DIGITIZED FILED MAPS AND/OR TAX MAPS.
ALL PORTIONS OF THIS TAX MAP HAVE BEEN PREPARED
ELECTRONICALLY IN AUTOCAD MAP 2000.