
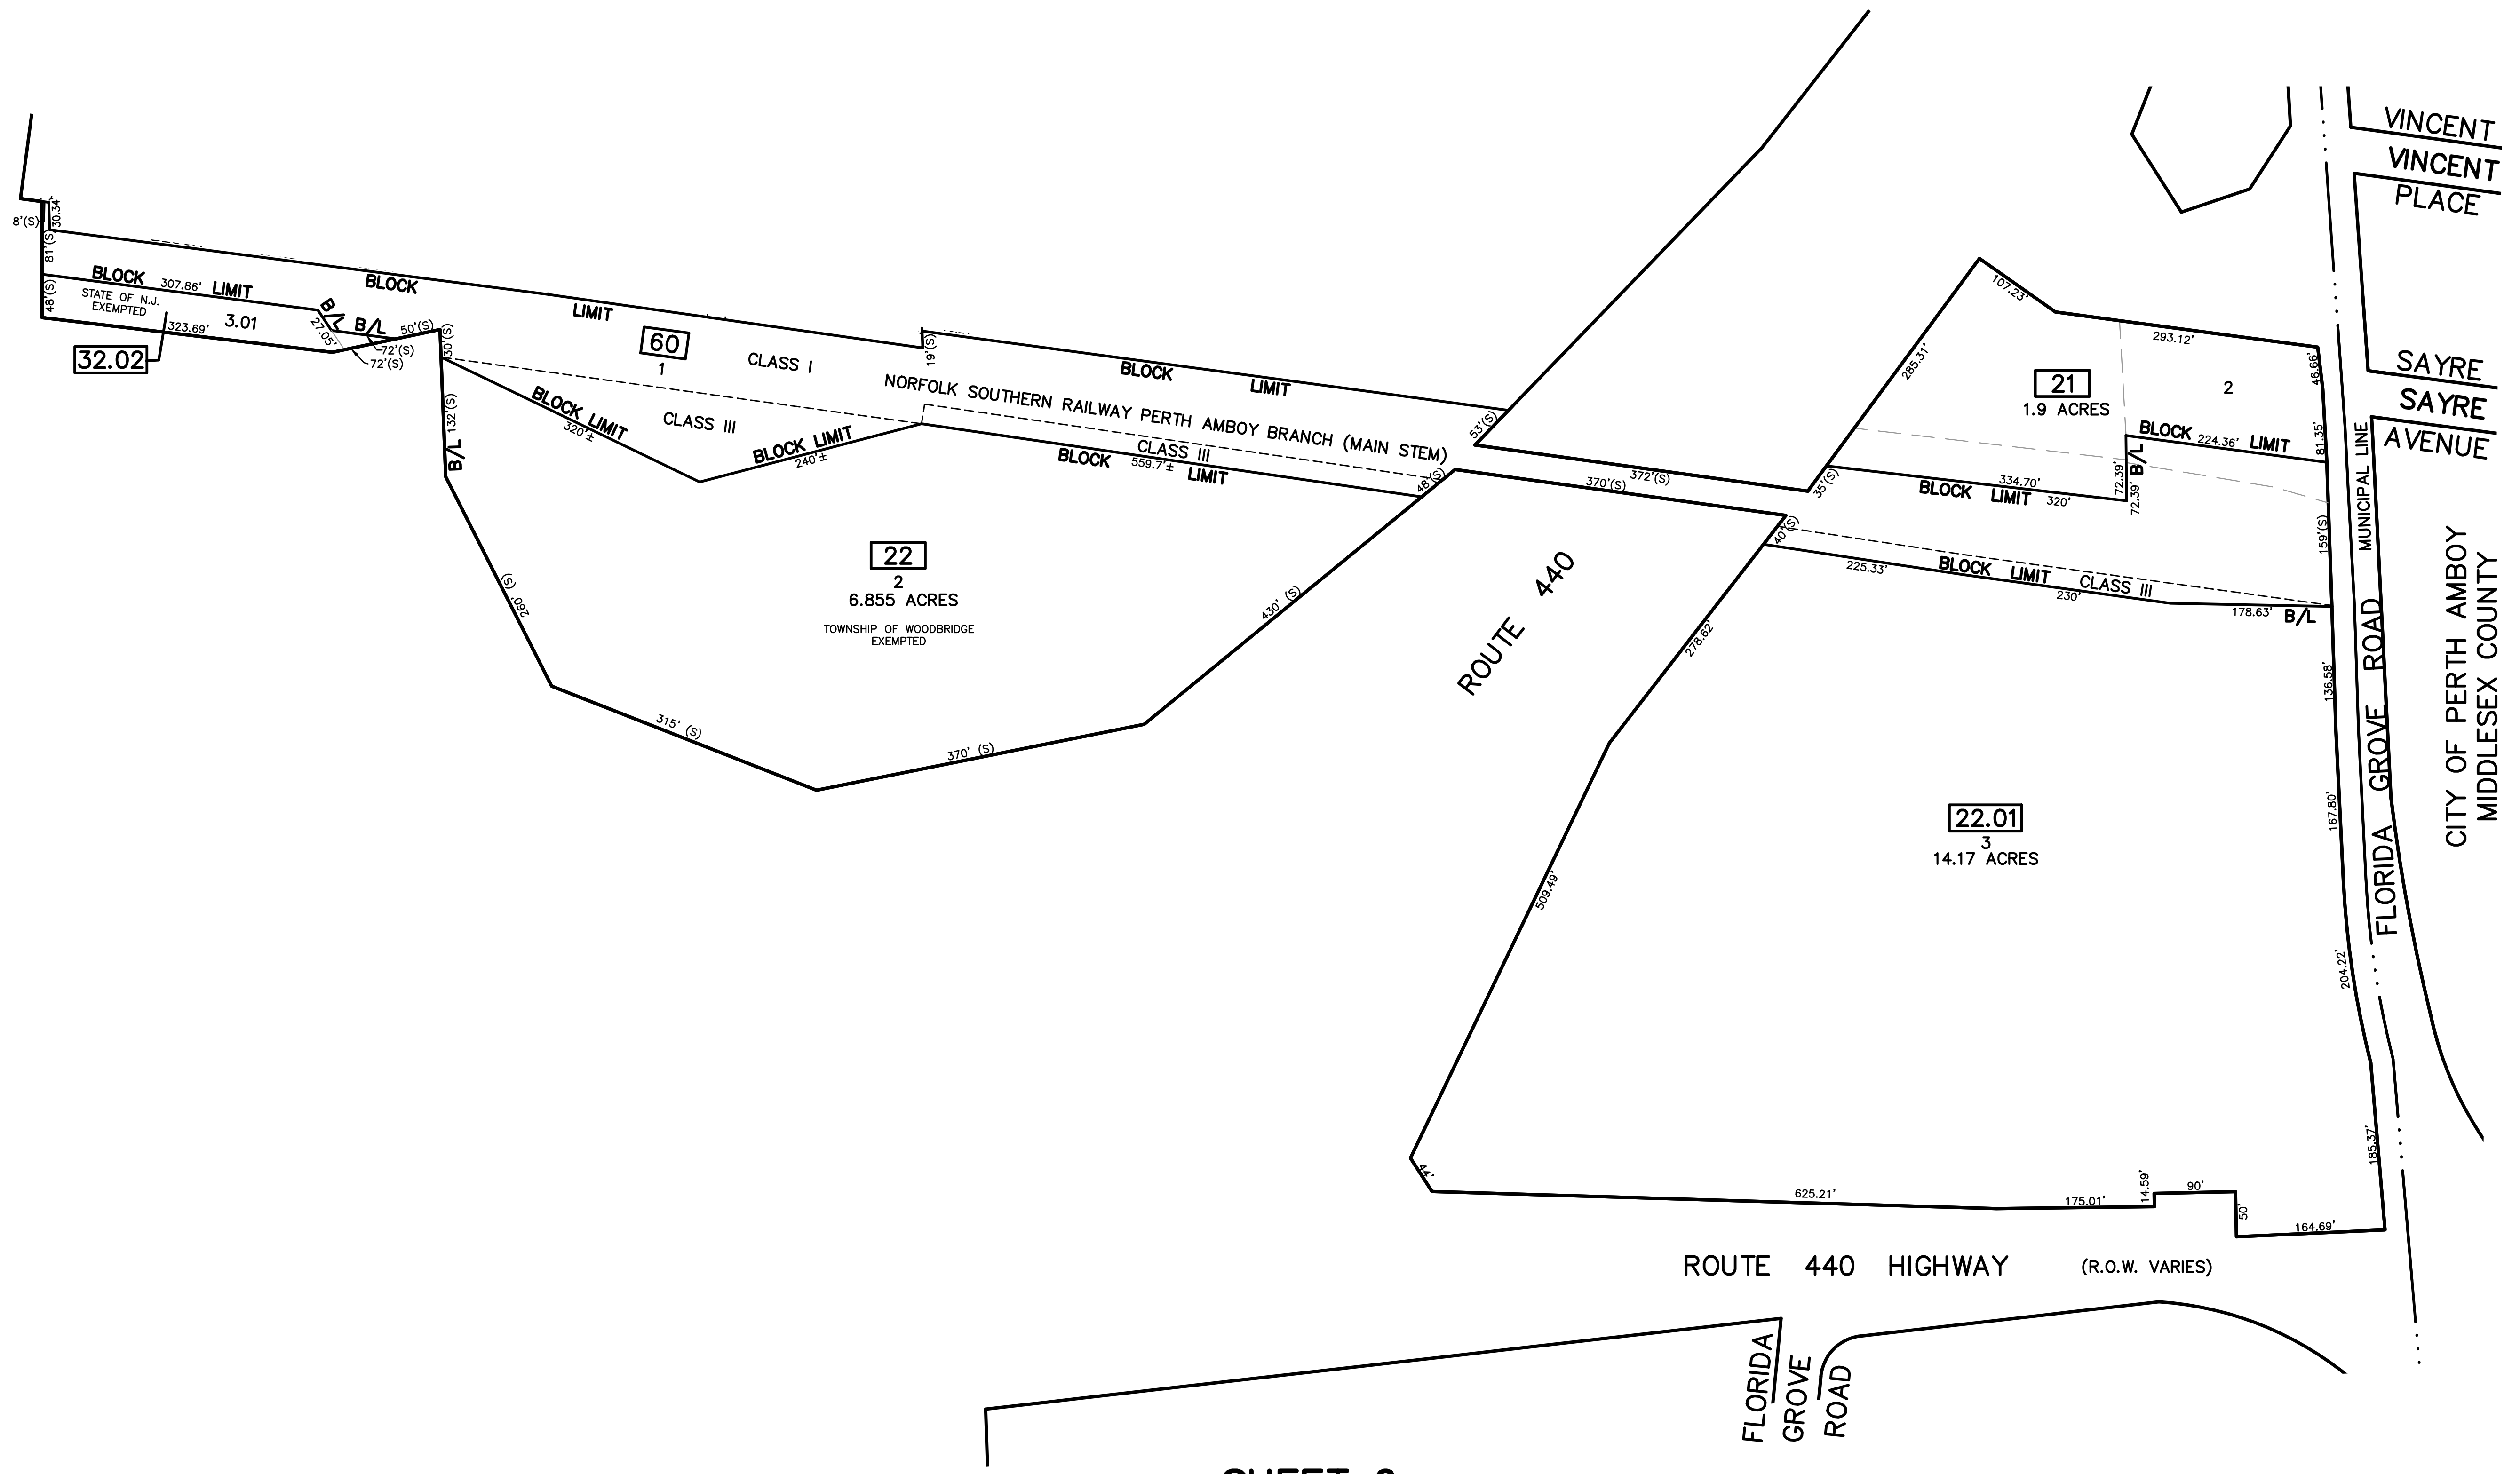


SHEET 12

SHEET 10

NEW JERSEY STATE HIGHWAY ROUTE 4 PARKWAY

NEW JERSEY STATE HIGHWAY ROUTE 9

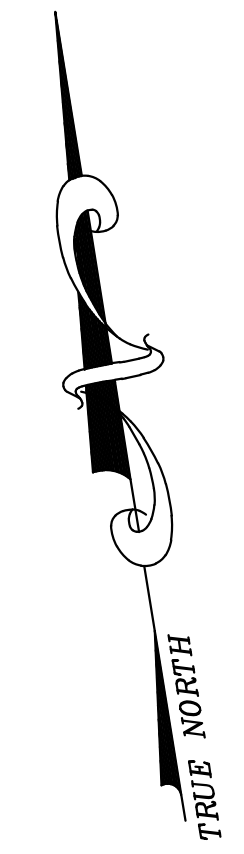

VINCENT VINCENT PLACE

SAYRE SAYRE AVENUE

CITY OF PERTH AMBOY MIDDLESEX COUNTY

ROUTE 440 HIGHWAY (R.O.W. VARIES)

FLORIDA GROVE ROAD

SHEET 6

NOTE

PORTIONS OF THIS TAX MAP MAY HAVE BEEN PREPARED FROM
 SCANNED OR DIGITIZED FILED MAPS AND/OR TAX MAPS.
 ALL PORTIONS OF THIS TAX MAP HAVE BEEN PREPARED
 ELECTRONICALLY IN AUTOCAD MAP 2000.

TAX MAP
WOODBIDGE TOWNSHIP
 MIDDLESEX COUNTY, NEW JERSEY
 SCALE : 1" = 100' DATE : JUNE 2008
MICHAEL J. McGURL, P.L.S.
 CME ASSOCIATES
 3141 BORDENTOWN AVENUE, PARLIN
 NEW JERSEY, 08859