


12/01/10	Access Easmt., Bk. 728, /100, Bk. 729, /1	JSE	REV. BY	CHK.
		REVISION		

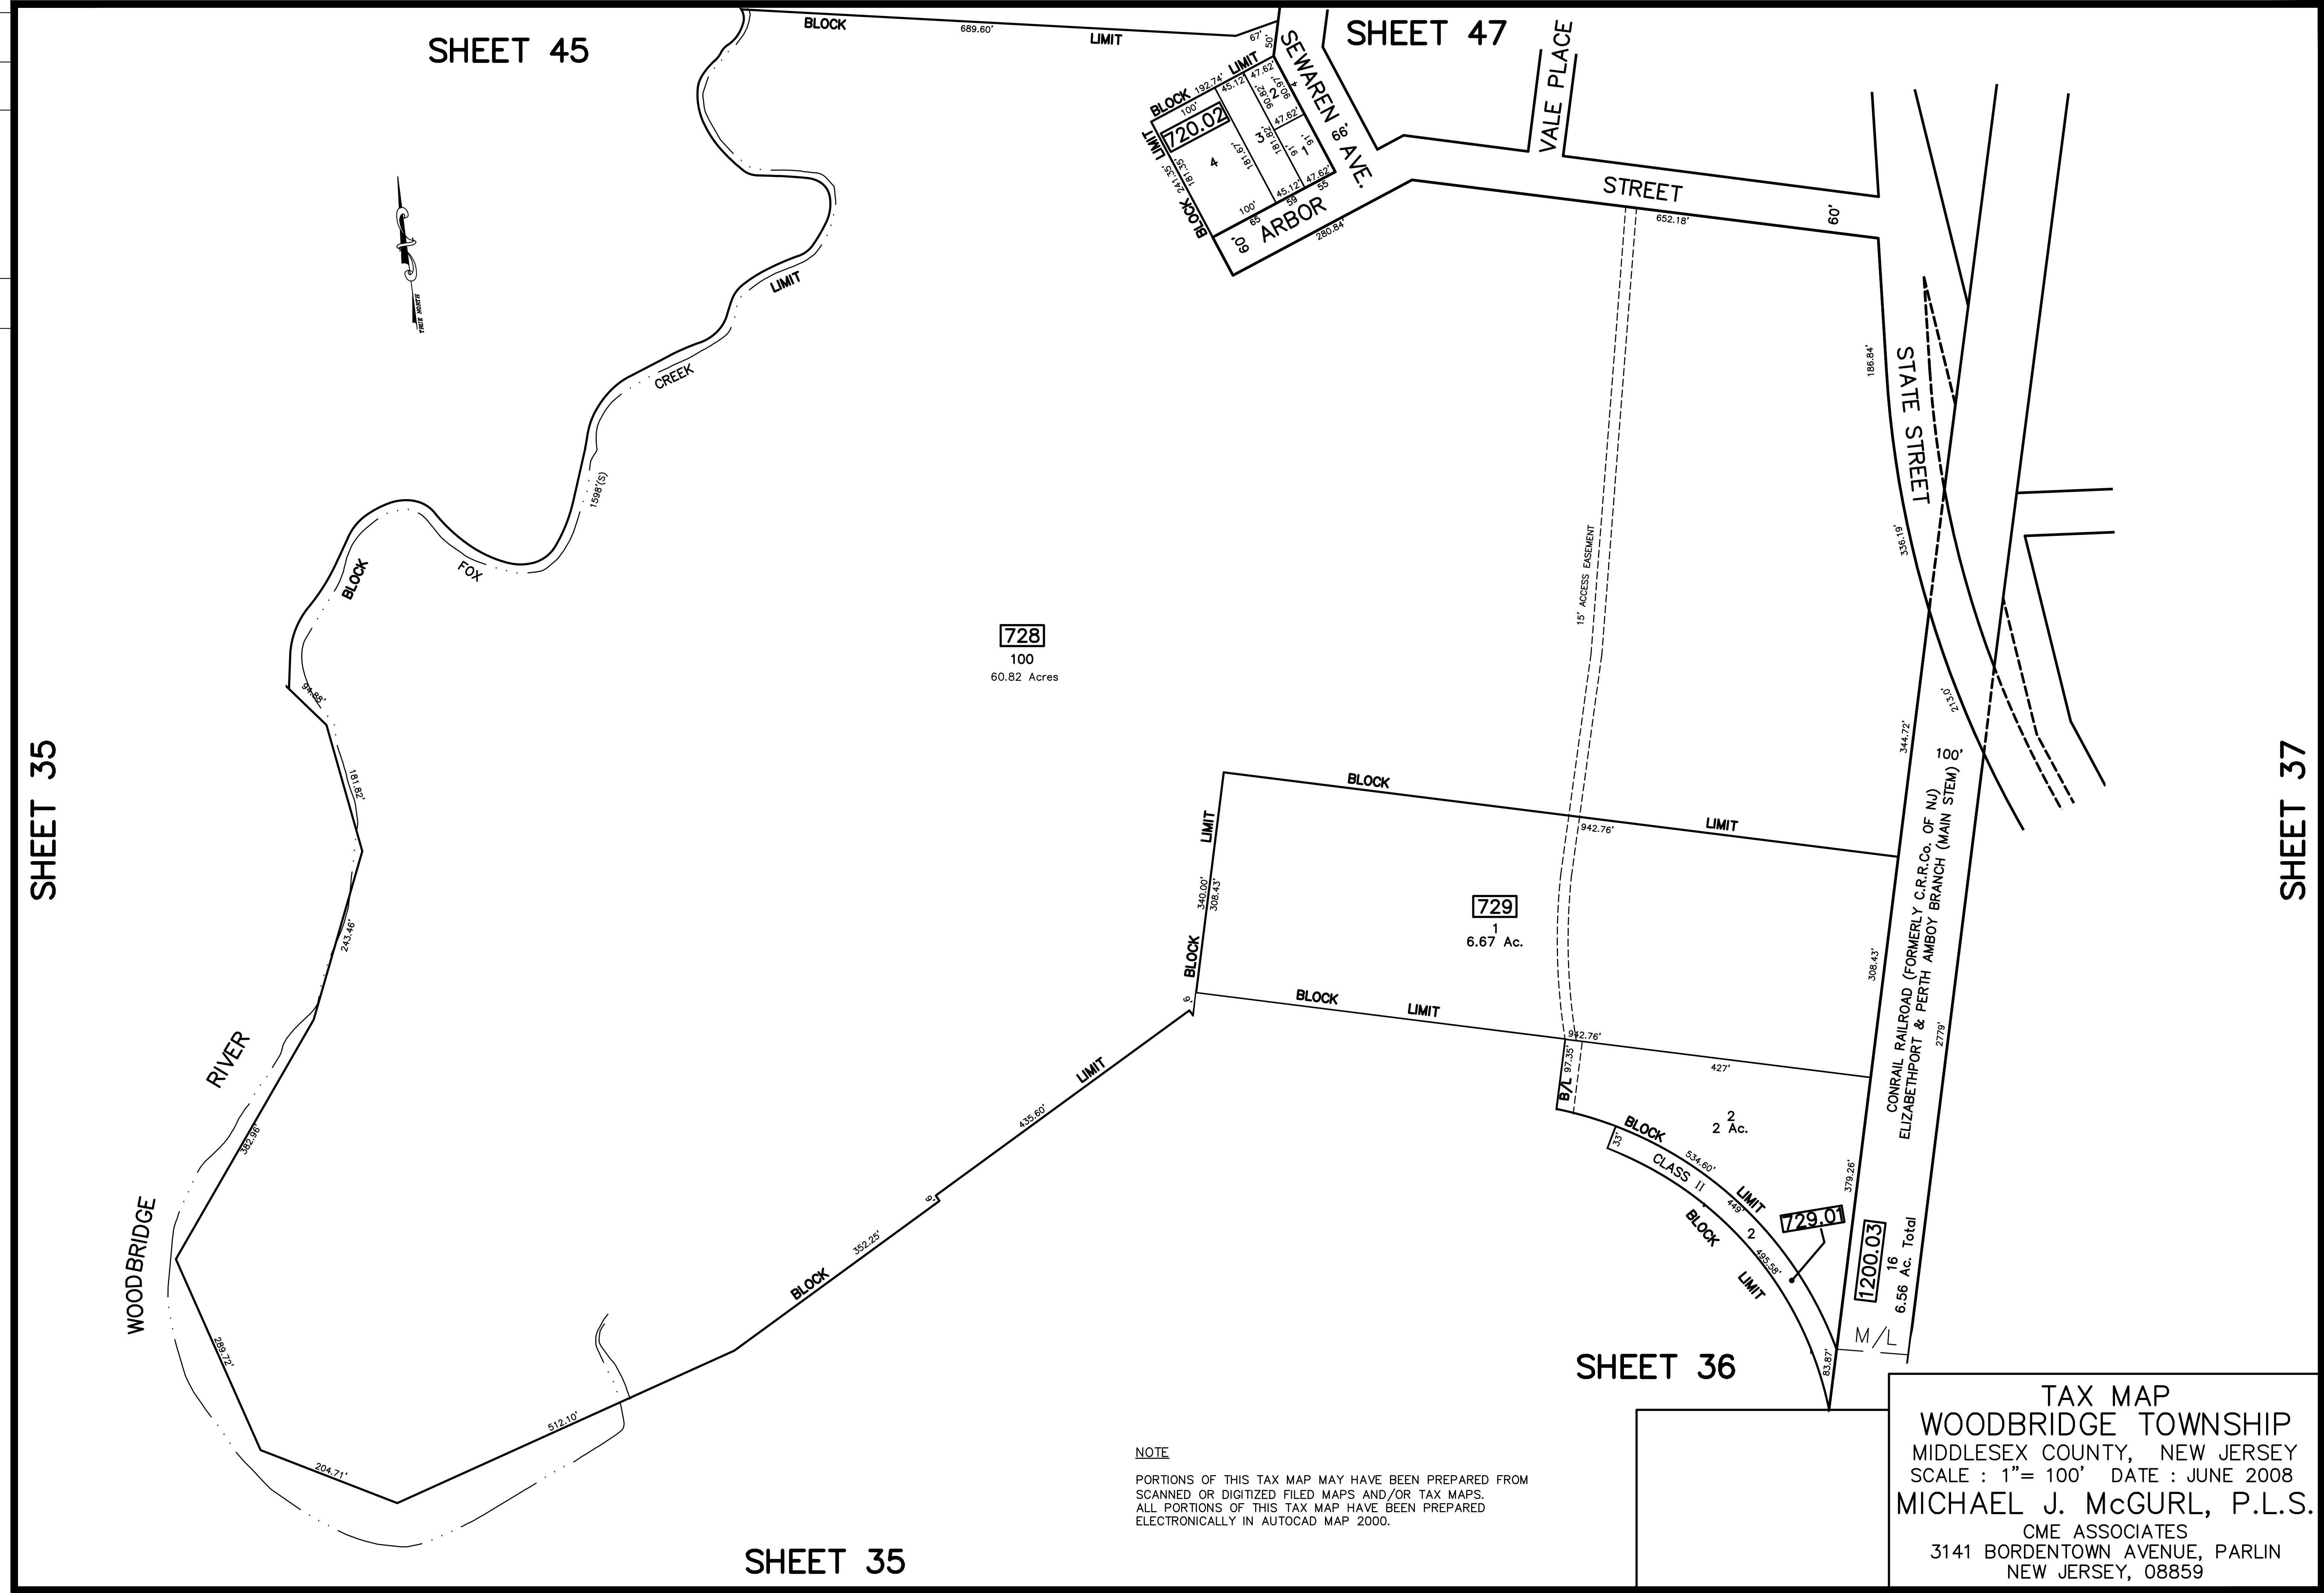

**728**  
100  
60.82 Acres

**729**  
1  
6.67 Ac.

**729.01**  
2  
2 Ac.

**1200.03**  
16  
6.56 Ac. Total

**NOTE**  
PORTIONS OF THIS TAX MAP MAY HAVE BEEN PREPARED FROM  
SCANNED OR DIGITIZED FILED MAPS AND/OR TAX MAPS.  
ALL PORTIONS OF THIS TAX MAP HAVE BEEN PREPARED  
ELECTRONICALLY IN AUTOCAD MAP 2000.

**TAX MAP**  
**WOODBRIDGE TOWNSHIP**  
MIDDLESEX COUNTY, NEW JERSEY  
SCALE : 1"= 100' DATE : JUNE 2008  
**MICHAEL J. McGURL, P.L.S.**  
CME ASSOCIATES  
3141 BORDENTOWN AVENUE, PARLIN  
NEW JERSEY, 08859